



1 PLAN VIEW OF CONCRETE SPECIMENS
S1.2 SCALE: 1" = 1'-0"

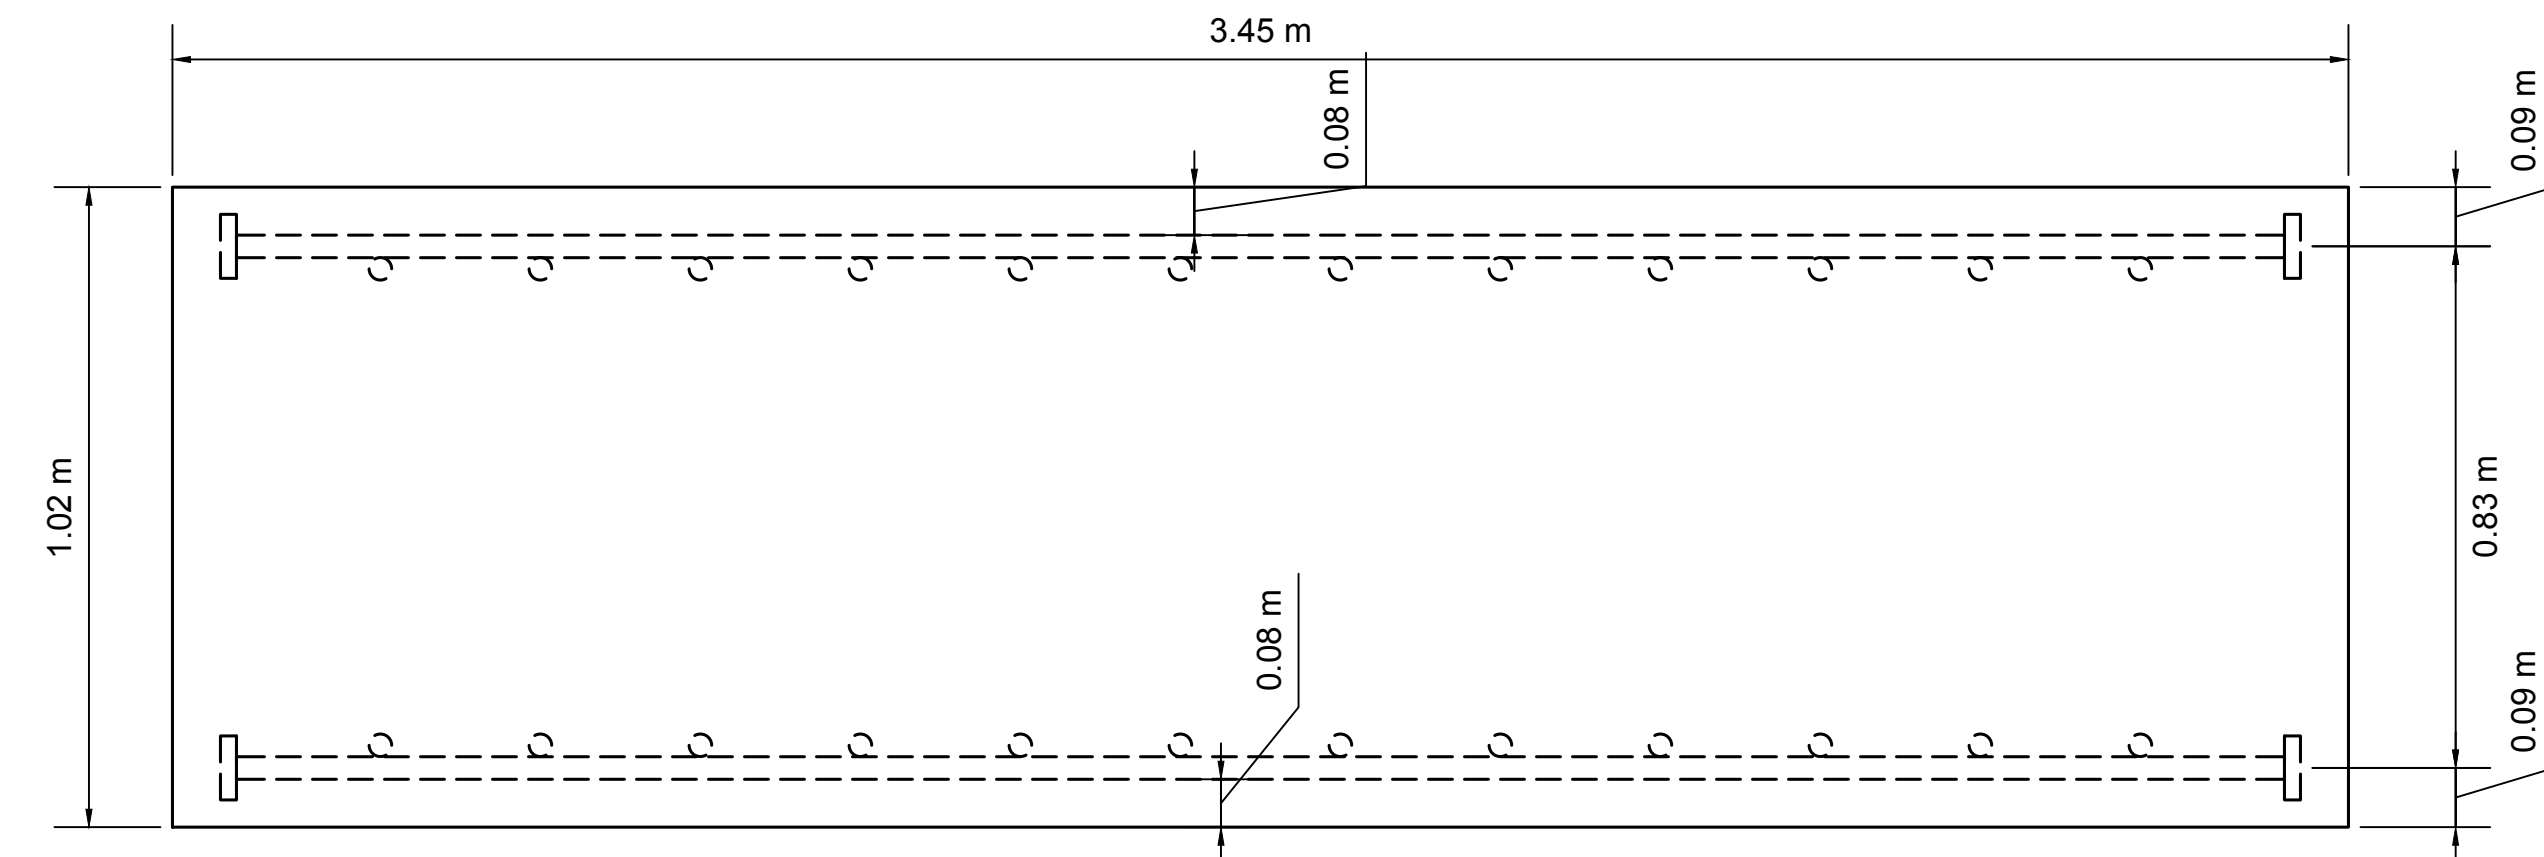

2 ELEVATION VIEW OF SPECIMEN
S1.2 SCALE: 1" = 1'-0"

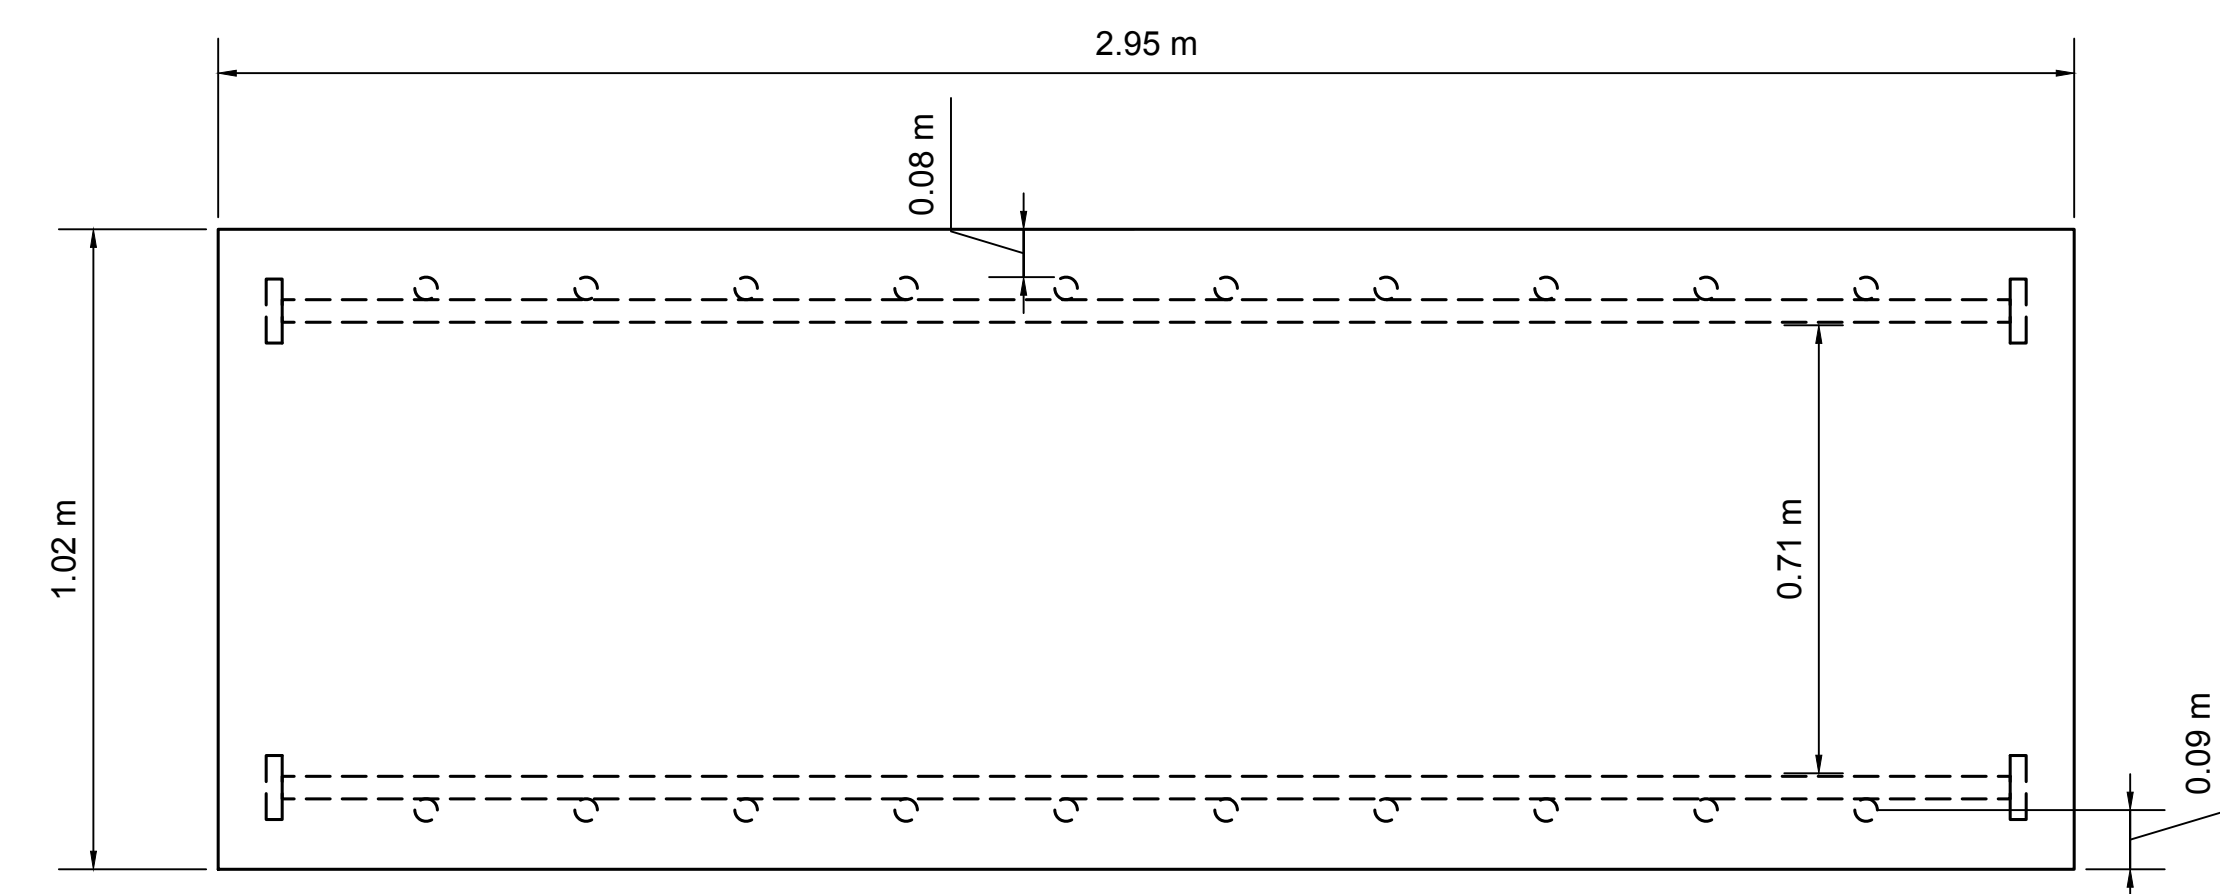

3 ELEVATION VIEW OF SPECIMEN
S1.2 SCALE: 1" = 1'-0"


DESIGNED BY: NWH

DRAWN BY: NWH

CHECKED BY:

ASR RESEARCH

CONCRETE SPECIMEN - METRIC

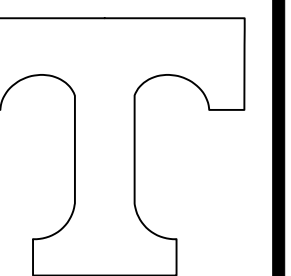

UNIVERSITY
OF
TENNESSEE
KNOXVILLE
CIVIL AND ENV.
ENGINEERING
851 NEYLAND DR.
KNOXVILLE, TN
37996-2313

REVISIONS

DATE	DESCRIPTION

FILE NO.
0000

DRAWING NO.
0000

S1.2