


DESIGNED BY: NWH
 DRAWN BY: NWH
 CHECKED BY:

ASR RESEARCH
 CONCRETE SPECIMEN - IMPERIAL

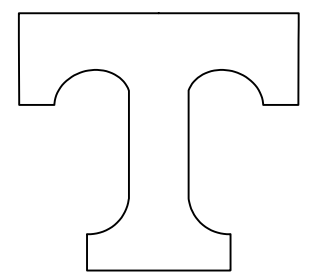

UNIVERSITY
 OF
 TENNESSEE
 KNOXVILLE
 CIVIL AND ENV.
 ENGINEERING
 851 NEYLAND DR.
 KNOXVILLE, TN
 37996-2313


REVISIONS

DATE	DESCRIPTION

FILE NO.
0000


DRAWING NO.
0000

S1.1

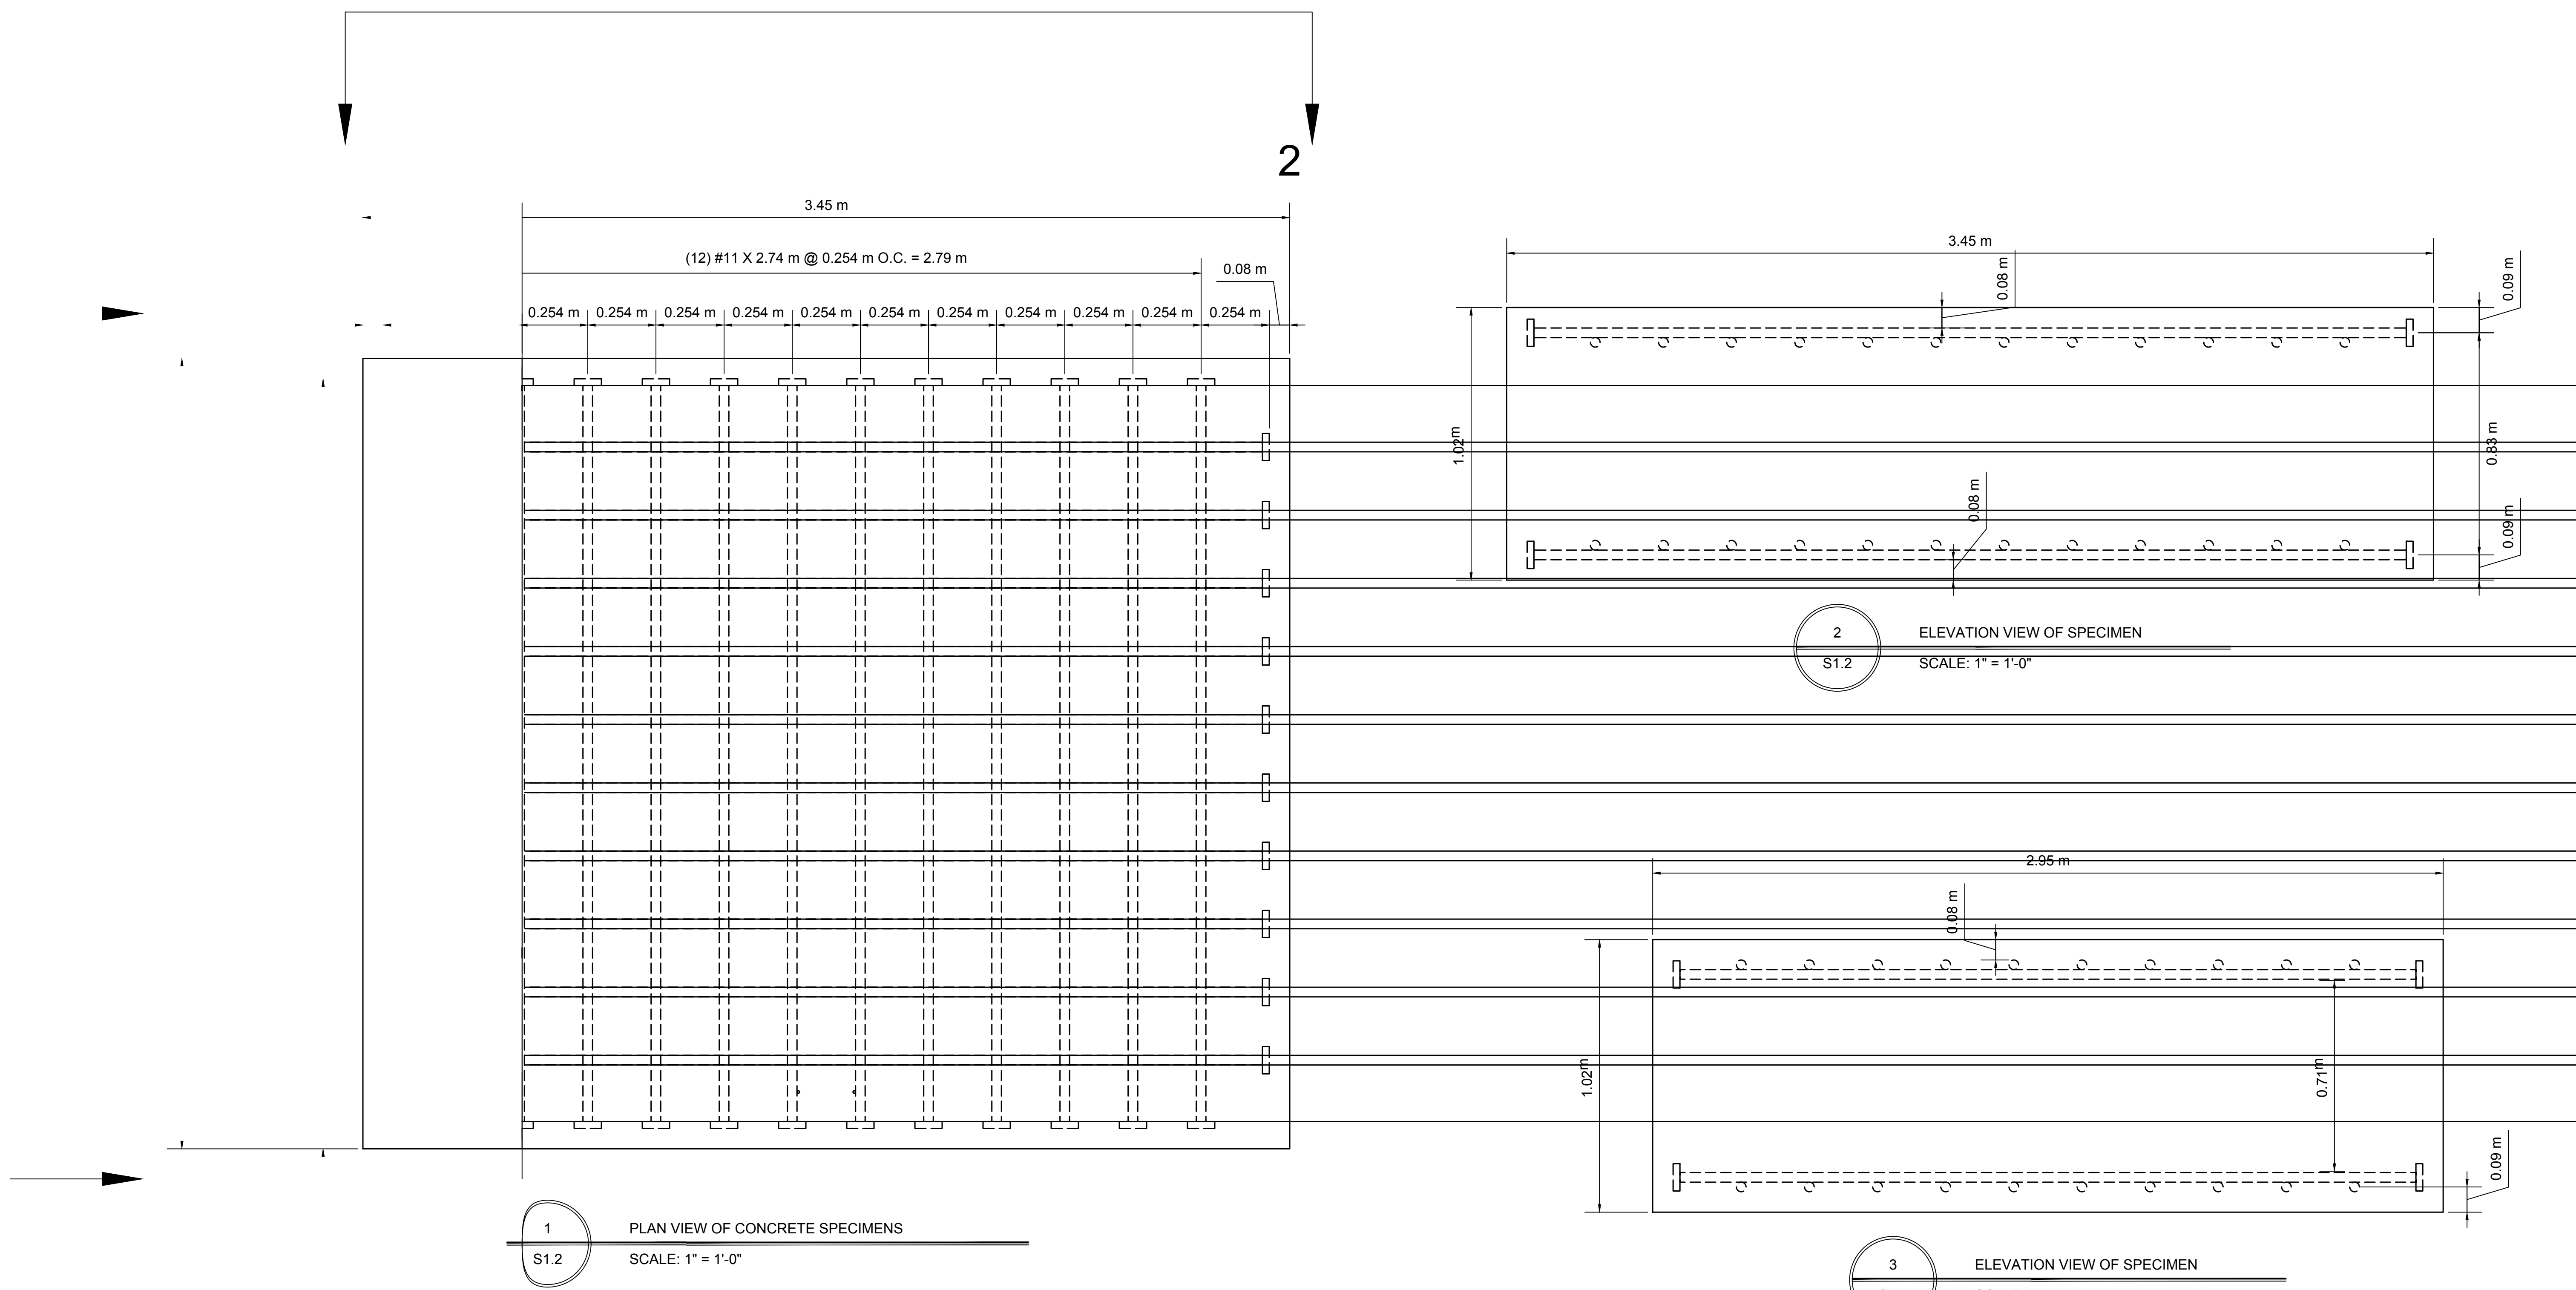

DESIGNED BY: NWH
 DRAWN BY: NWH
 CHECKED BY:

ASR RESEARCH
 CONCRETE SPECIMEN - METRIC

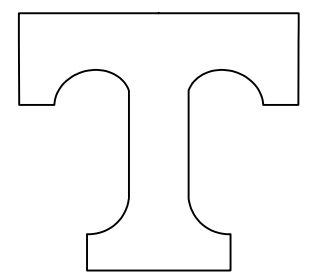
 UNIVERSITY OF TENNESSEE KNOXVILLE
 CIVIL AND ENV. ENGINEERING
 851 NEYLAND DR.
 KNOXVILLE, TN 37996-2313

REVISIONS

DATE	DESCRIPTION

FILE NO. 0000
 DRAWING NO. 0000

S1.2